


SECTION

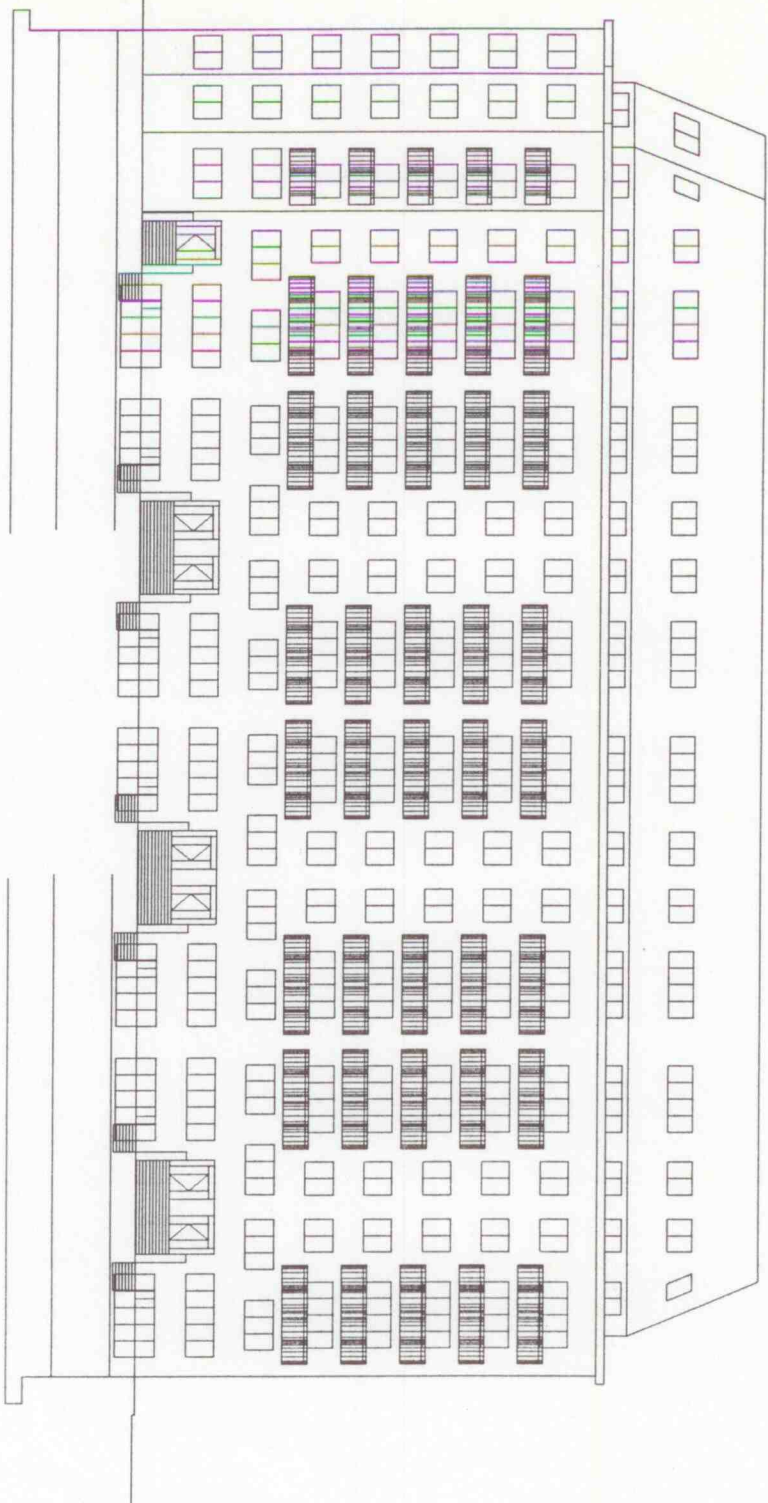

SCALE: 1/8" = 1'-0"

1



JAMES A. KINNEY
 LICENSED PROFESSIONAL ENGINEER
 STATE OF VIRGINIA
 LICENSE NO. 40320

PRESENTATION TO
 WASHINGTON INVESTMENT
 PARTNERS, LLC
 WASHINGTON, DC

PROSPECTIVE DEVELOPMENT OF
 2890 EYE STREET, NW
 WASHINGTON, DC 20007

2001-12

NO. SHEET DATE
 1 2-22-01 ISSUED FOR OWNER REVIEW

NO.	REVISION	DATE

ELEVATION

Drawn By: AEC
 Checked By: AEC
 Title: AS NOTED
 Date: 04/09
 Drawing No.: A-11

EYE STREET

27TH STREET

SECTION 11.03


SECTION 1

PROJECT NO. 10-00000000
 PROJECT NAME: 27TH STREET
 SHEET NO. 11.03-1
 DATE: 10/10/10
 DRAWN BY: J. SMITH
 CHECKED BY: M. JONES
 APPROVED BY: K. BROWN
 SCALE: AS SHOWN


1. 27TH STREET
 2. 27TH STREET
NO.	DESCRIPTION	DATE
1	27TH STREET	10/10/10
2	27TH STREET	10/10/10
PROJECT NO. 10-00000000
 PROJECT NAME: 27TH STREET
 SHEET NO. 11.03-1
 DATE: 10/10/10
 DRAWN BY: J. SMITH
 CHECKED BY: M. JONES
 APPROVED BY: K. BROWN
 SCALE: AS SHOWN

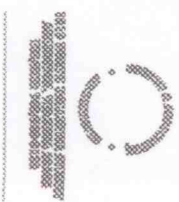

PROJECT NO. 10-00000000
 PROJECT NAME: 27TH STREET
 SHEET NO. 11.03-1
 DATE: 10/10/10
 DRAWN BY: J. SMITH
 CHECKED BY: M. JONES
 APPROVED BY: K. BROWN
 SCALE: AS SHOWN

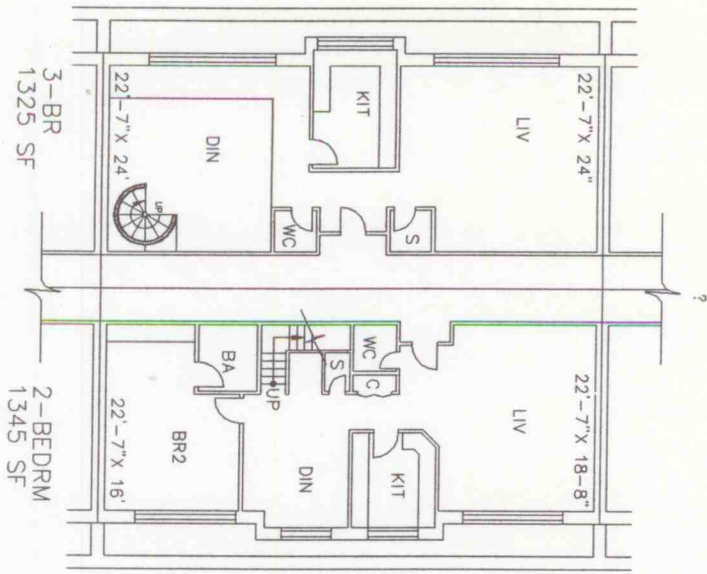


TYPICAL FLOOR PLAN (8TH FL)
2 & 3 BEDROOMS UNITS
SCALE: 1" = 20'

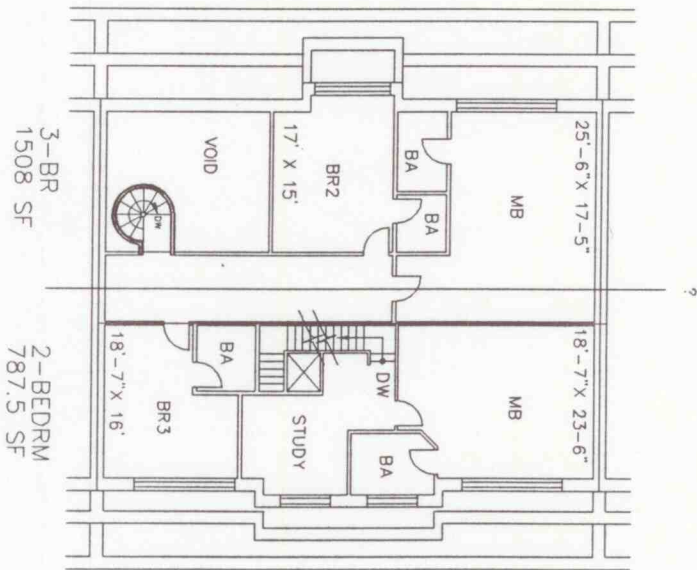

TYPICAL FLOOR PLAN (9TH FL)
2 & 3 BEDROOMS UNITS
SCALE: 1" = 20'

FLOOR PLAN

SCALE: 1" = 30'-0"

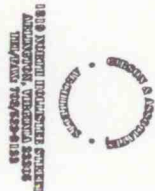

PRESENTATION TO
WASHINGTON INVESTMENT
PARTNERS, LLC
WASHINGTON, DC

PROSPECTIVE DEVELOPMENT OF
2690 EYE STREET, NW
WASHINGTON, DC 20007

Project Number:
2001-12

Seq.	Revised/Revised
1	2-27-07 ISSUED FOR OWNER REVIEW

Name	Scale

9TH FLOOR

Drawn By: AAG
Checked By: AAG
Scale: AS NOTED
Date: 04-07

A-7

